

N81°14'E

165

135

11

100

200

135

110

Assr's Lot 7

12

100

323

300

THIS MAP IS FURNISHED AS A MATTER OF ACCOMMODATION ONLY, AND NO LIABILITY IS ASSUMED BY ITS ATTACHMENT TO THE POLICY OF TITLE INSURANCE OF STEWART TITLE GUARANTY COMPANY.

187.7

N89°41'W

20'



ALLEY

65.7

68.0

"

0

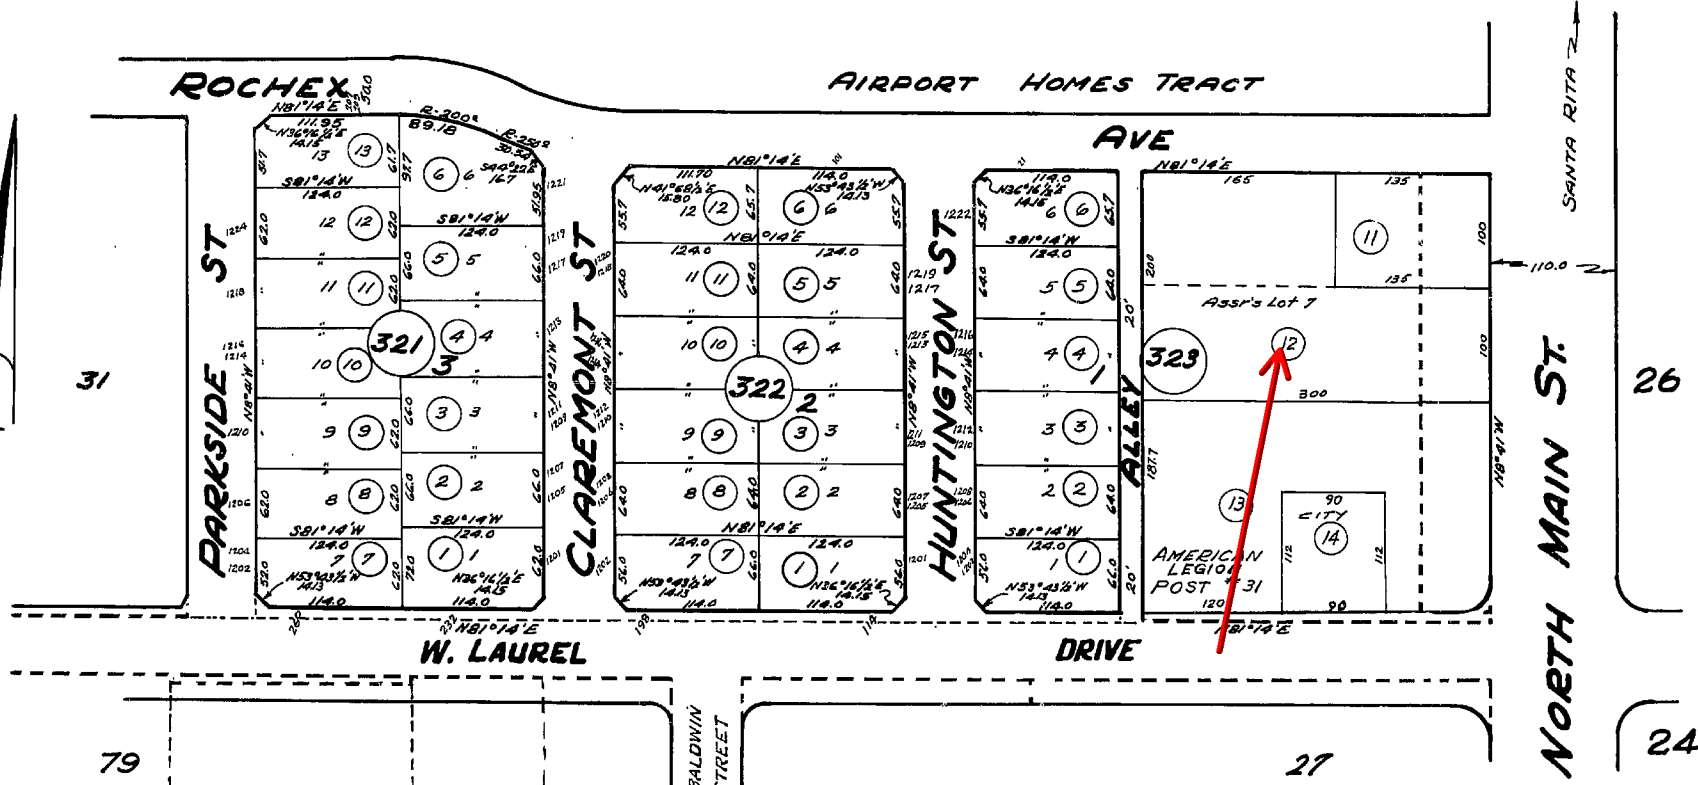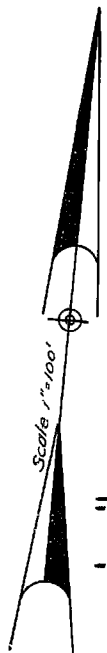

THIS MAP IS FURNISHED AS A MATTER OF ACCOMMODATION ONLY, AND NO LIABILITY IS ASSUMED BY ITS ATTACHMENT TO THE POLICY OF TITLE INSURANCE OF STEWART TITLE GUARANTY COMPANY.

LAUREL PARK
BLOCKS 1-2 & 3
ASSESSOR'S MAP 2
EL SAUSAL RD PTN LOT
20B