
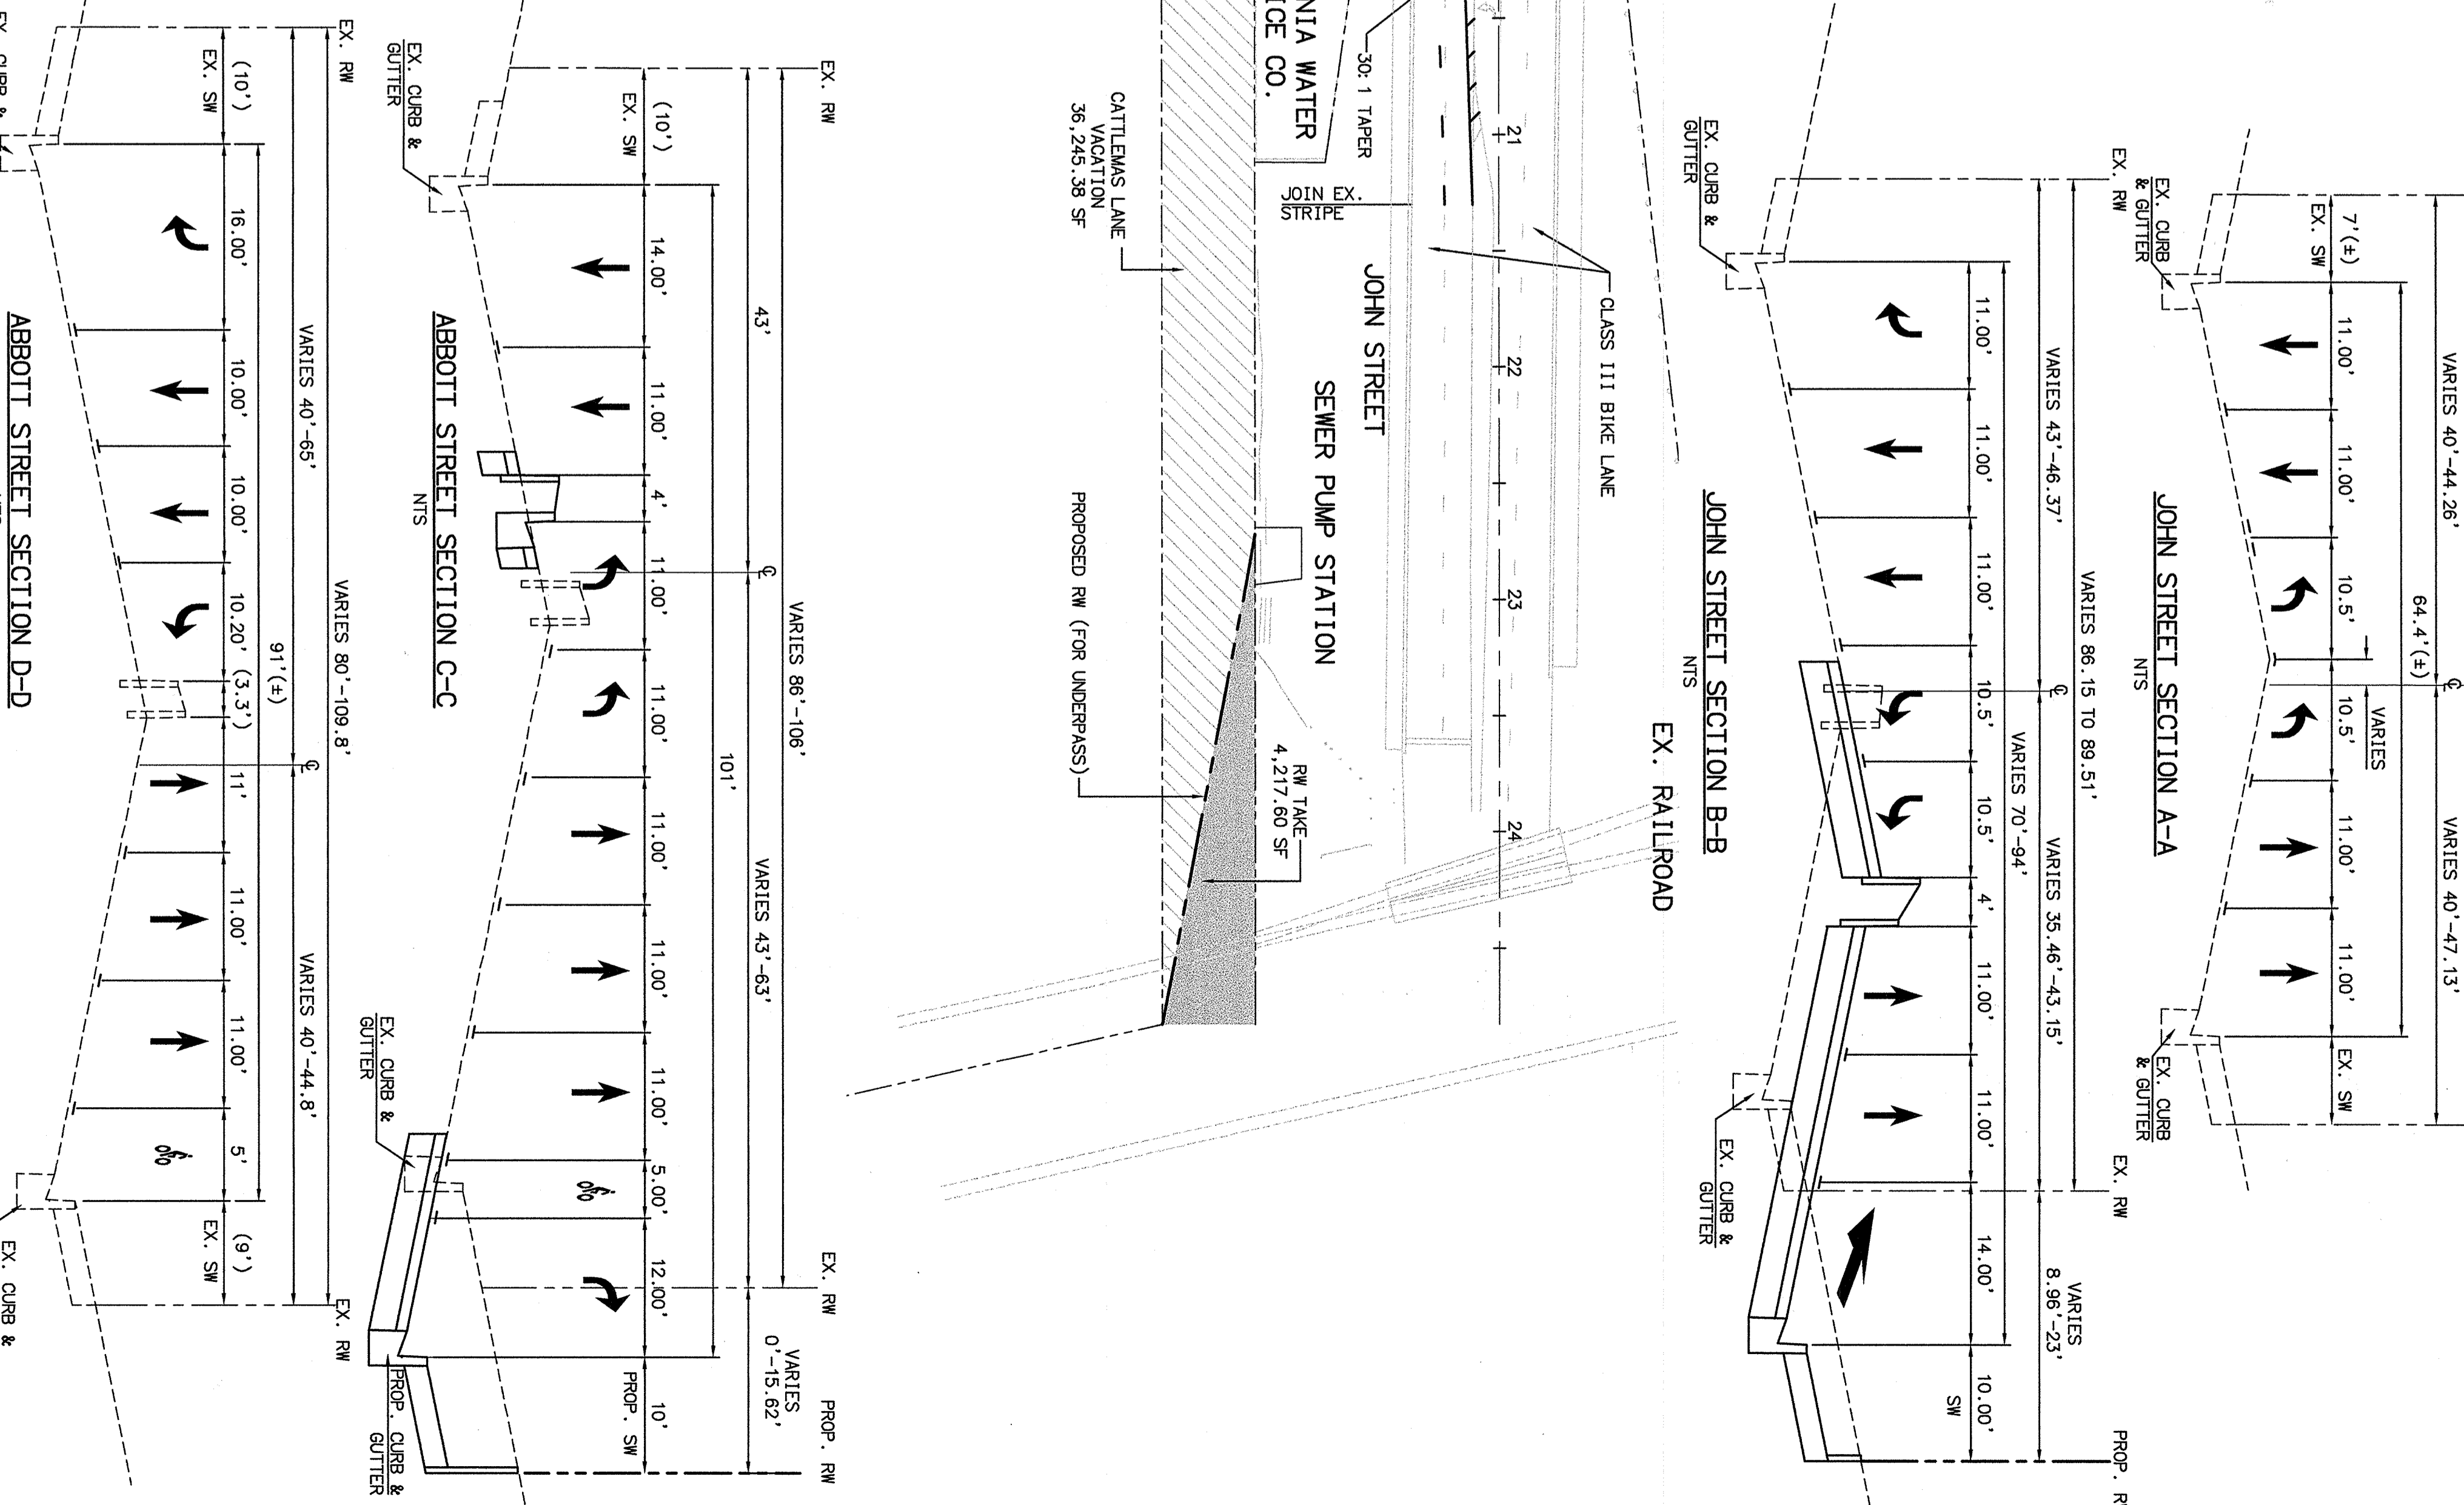
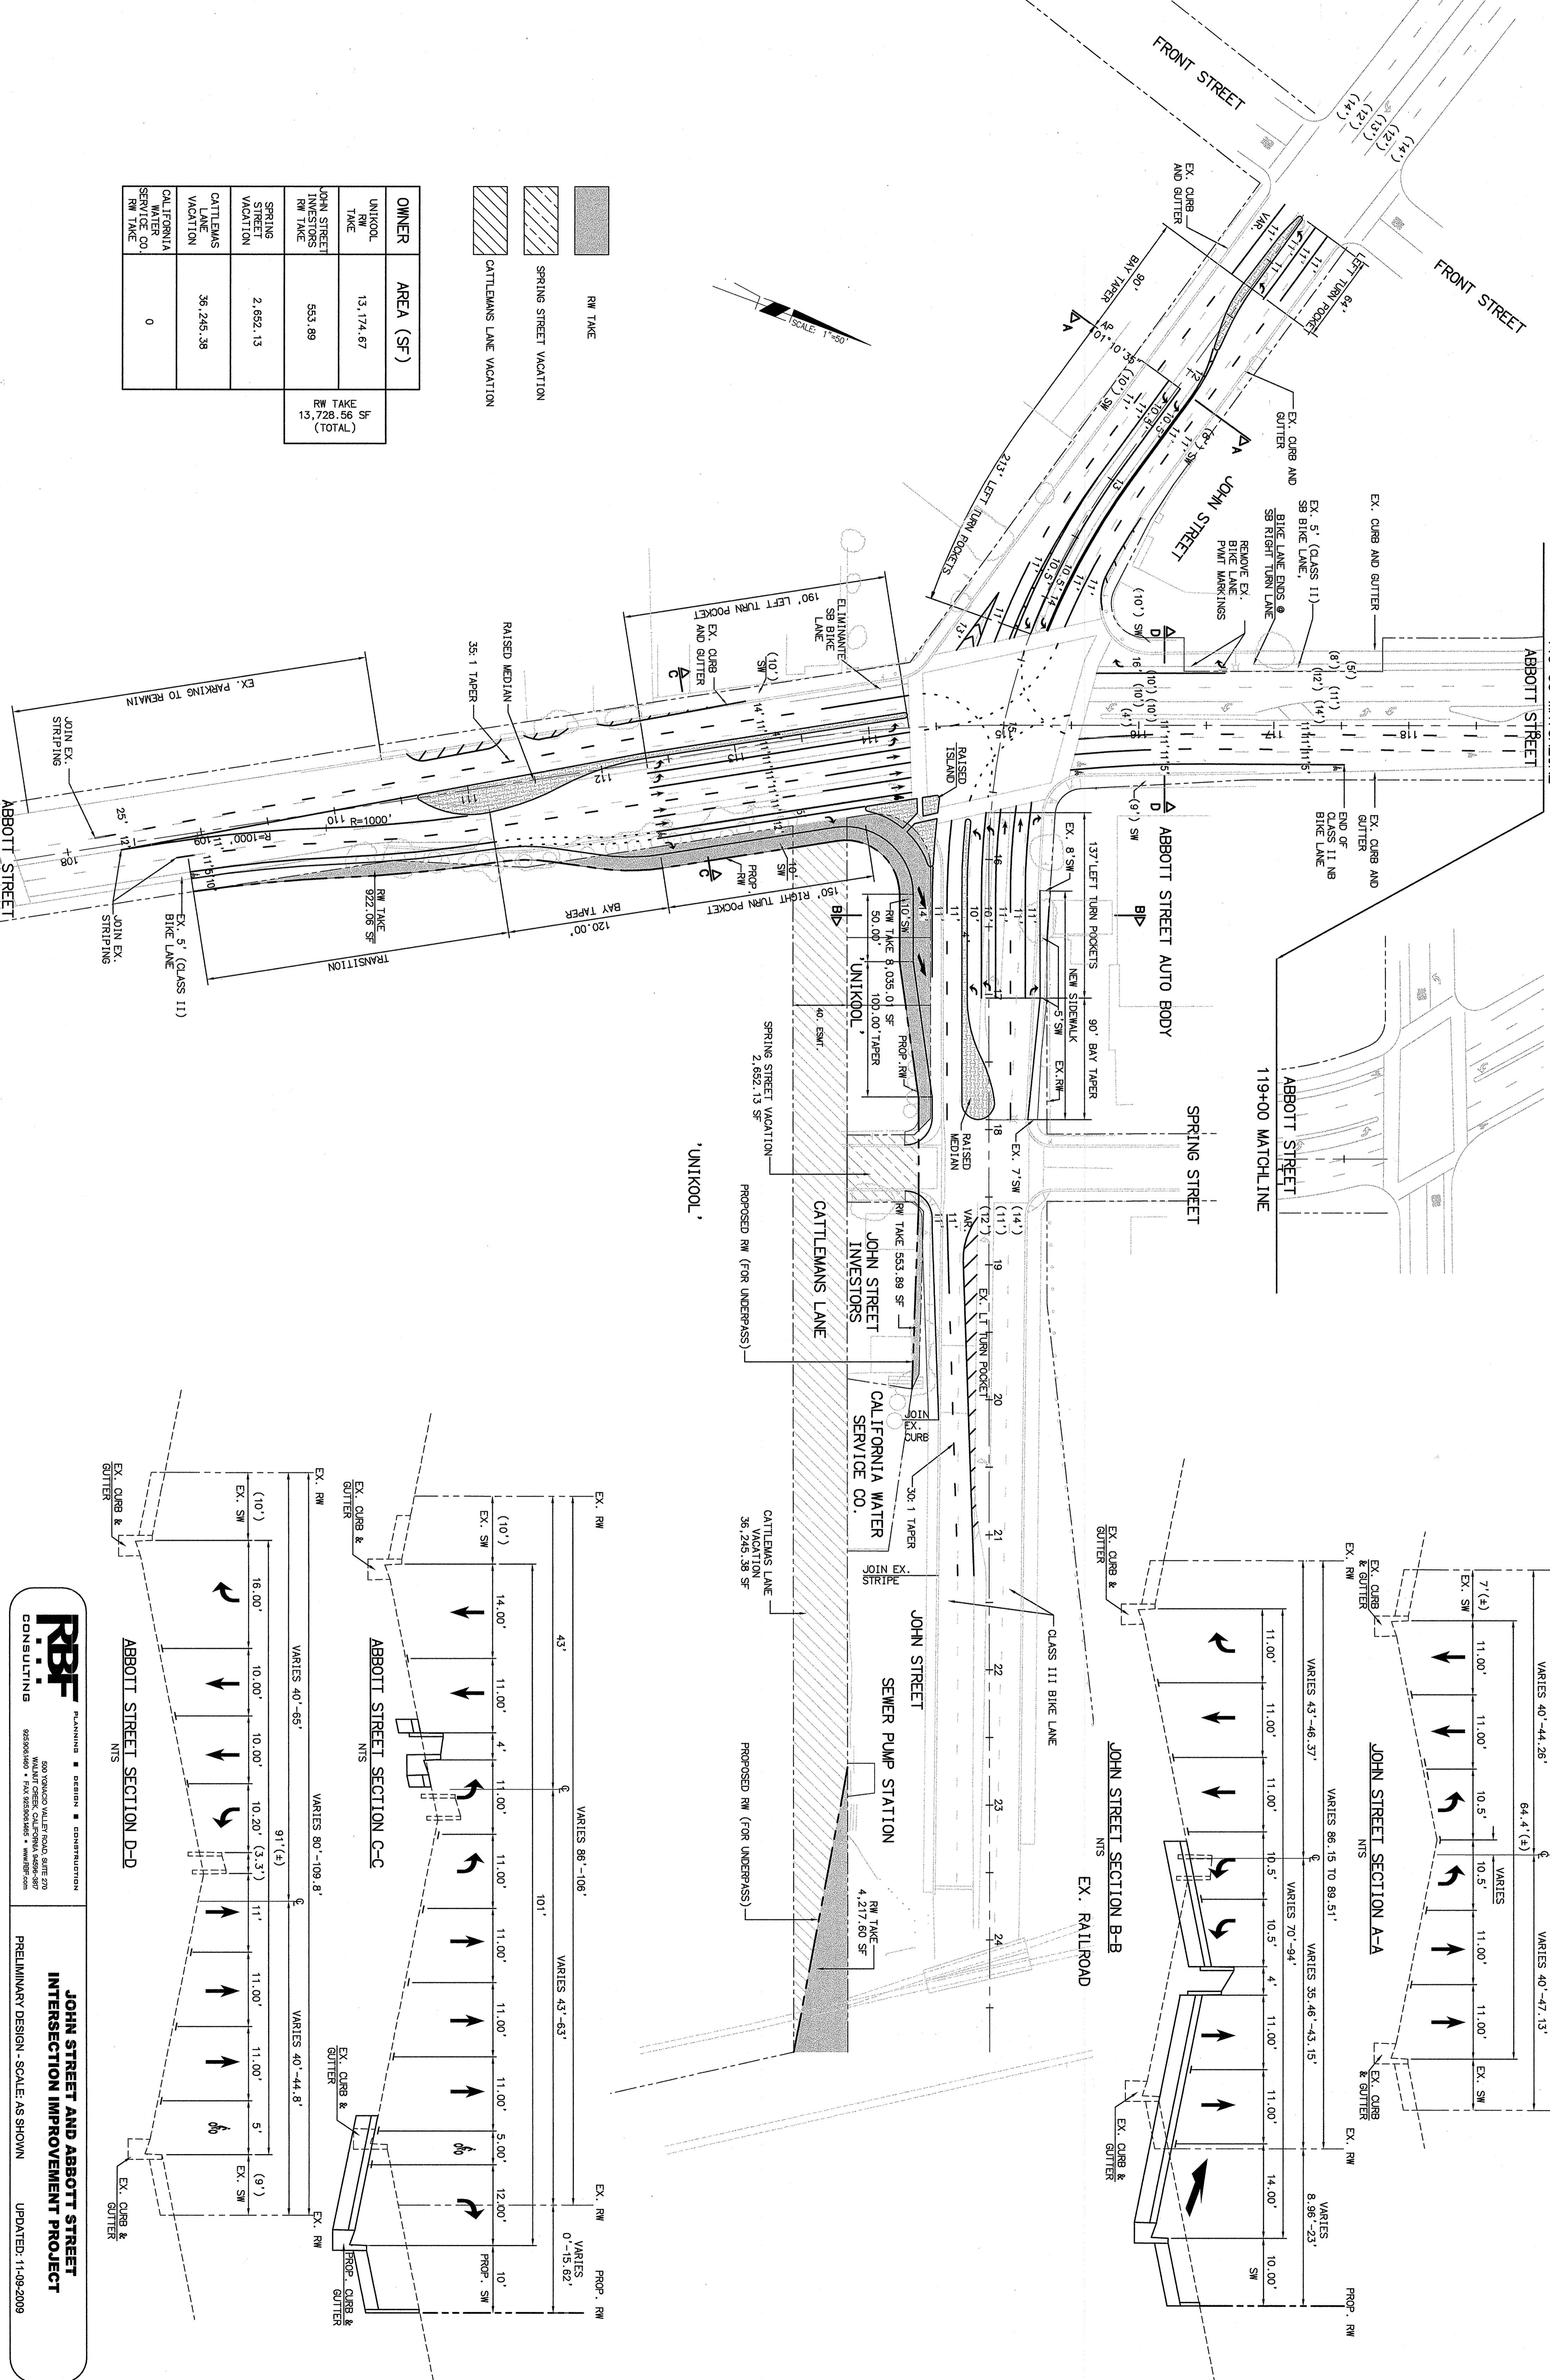
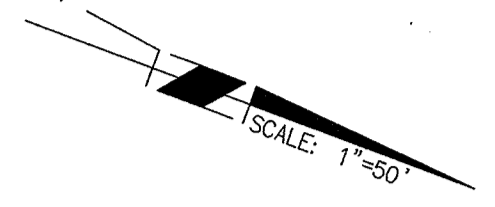


| OWNER | AREA (SF) | |
|--------------------------------------|-----------|---------------------------|
| UNIKOOL RW TAKE | 13,174.87 | |
| JOHN STREET INVESTORS RW TAKE | 553.89 | |
| SPRING STREET VACATION | 2,652.13 | |
| CATTLEMAN'S LANE VACATION | 36,245.38 | |
| CALIFORNIA WATER SERVICE CO. RW TAKE | 0 | |
| | | RW TAKE 13,728.56 (TOTAL) |

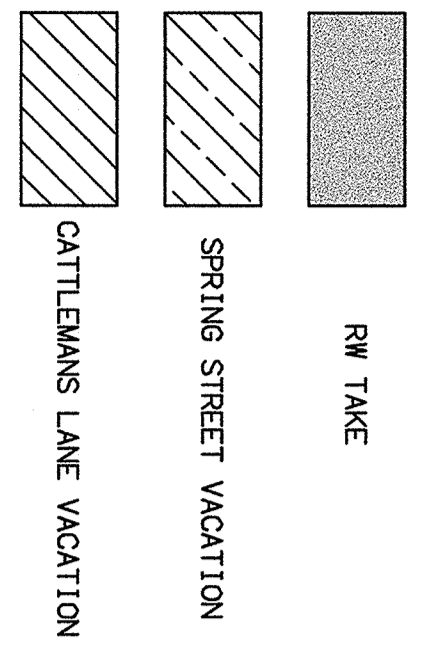

RBF CONSULTING
 PLANNING ■ DESIGN ■ CONSTRUCTION
 800 YONKOS VALLEY ROAD, SUITE 220
 YONKOS, CALIFORNIA 92586
 951.960.4400 • FAX 951.960.4405 • WWW.RBF.COM
JOHN STREET AND ABBOTT STREET INTERSECTION IMPROVEMENT PROJECT
 PRELIMINARY DESIGN SCALE: AS SHOWN
 UPDATED: 11-09-2009